


PLAN SCHEME scale 1 : 100



EXPOSITION SURFACES scale 1 : 100

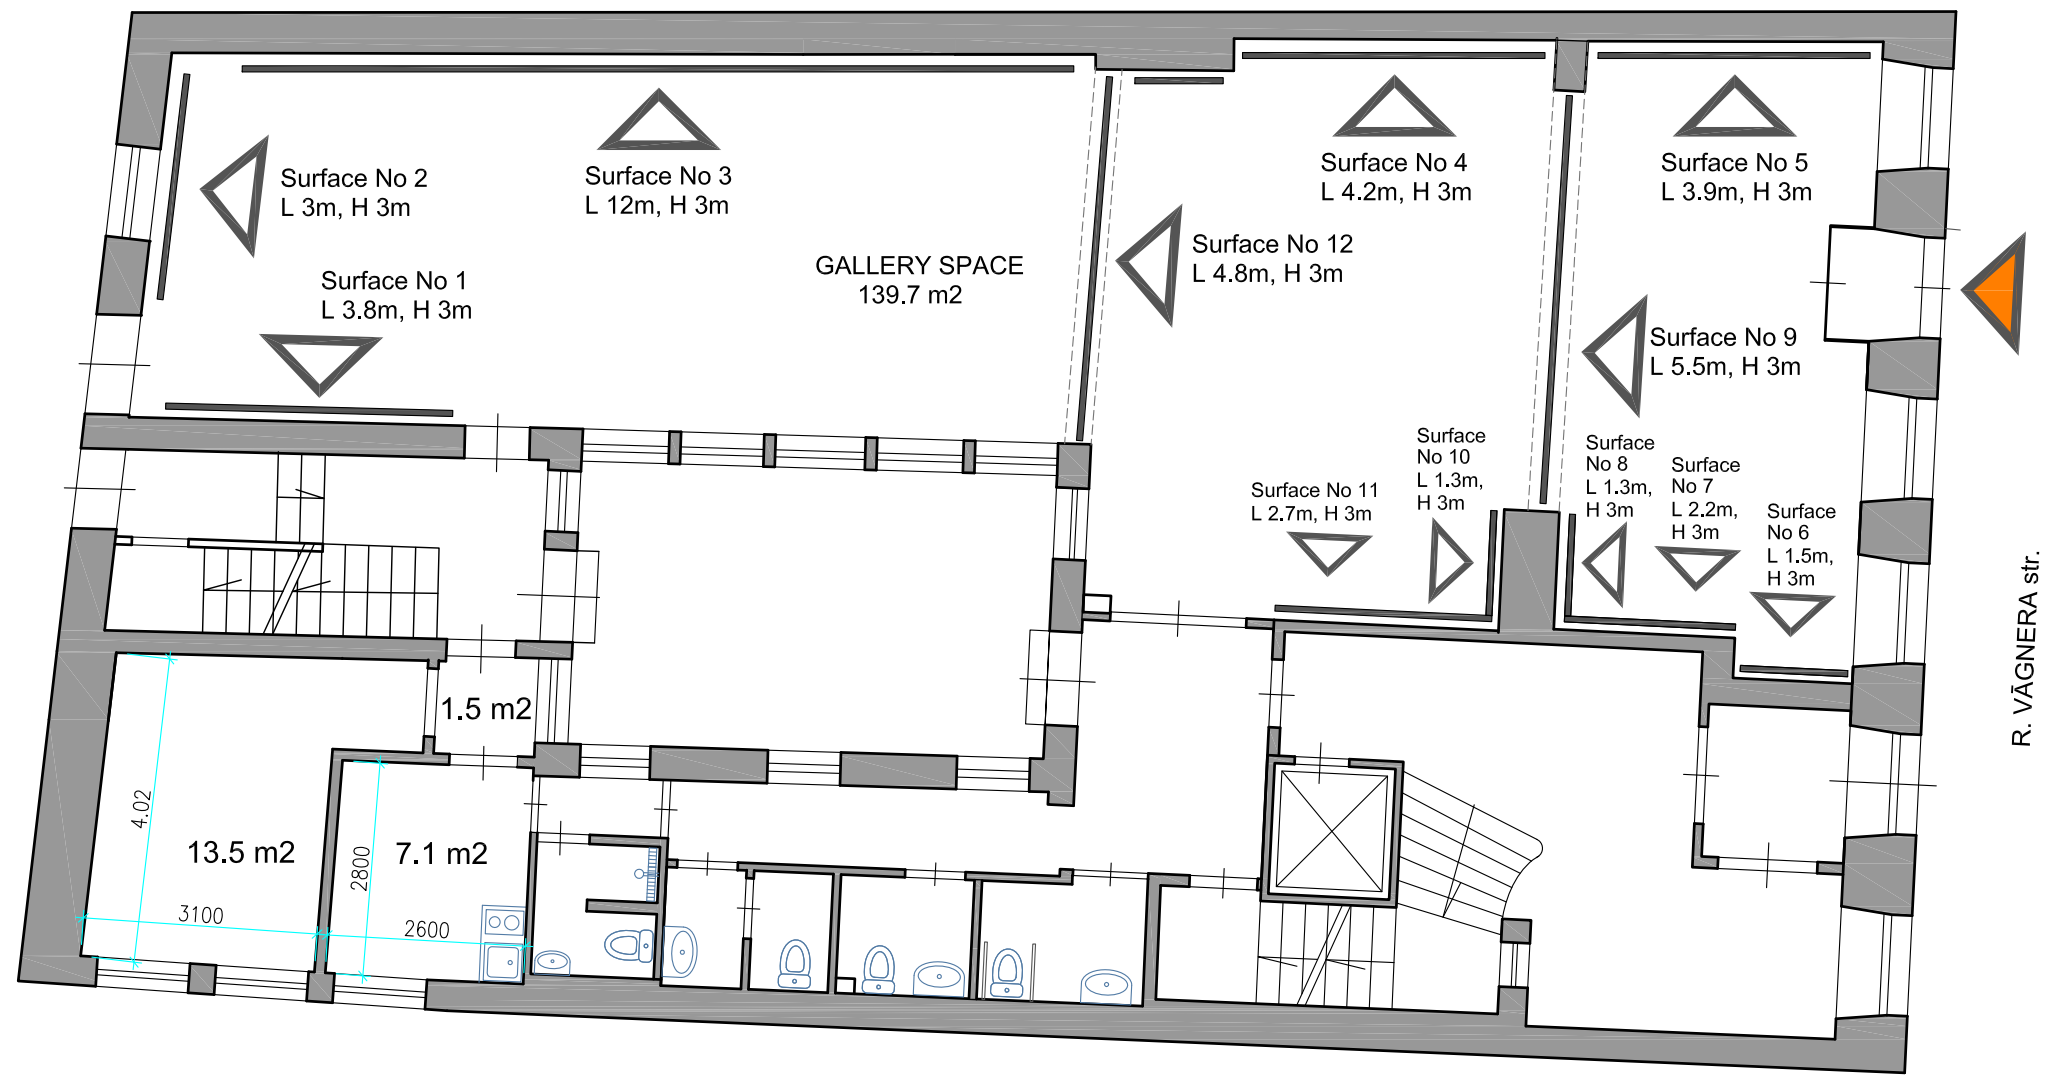